


SCALE : 1:50 12

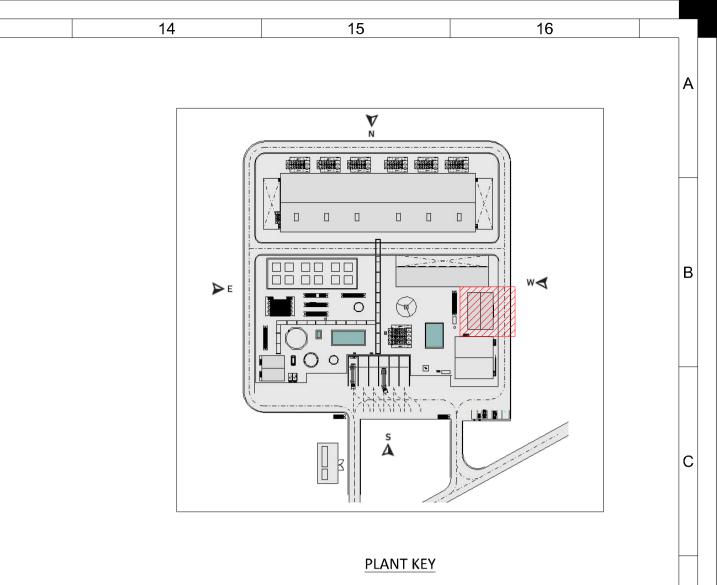

NOTES:

13

12

- DIMENSIONS IN METERS.
- COORDINATES IN METERS
- DIMENSIONS TAKE PREFERENCE OVER THE DRAWING.
- THE LAYOUT SHOWN IN THE DRAWING IS PRELIMINARY AND WILL BE SUBJECT TO REVISIONS
- FOR SECTIONS SEE SHEET 2

	F	igu	re 1.	.8a -	- Wor	ksho	p and	Warehouse	Layout				-
													-
	-	-		-	-	-	-	-					
	REV.	DAT	E	Drawn	Prep.	Checked	Approved	REASON. STATUS OF REVISIO	N				<b>.</b>
	Contractor :				Class:			H2 CROMARTY					
					Туре : -			APPLICATION DRAWING					
	Author :				File :			EQUIPMENT LAYOUT					
								WORKSHOP AND WAREHOUSE					
	- FIRST ISSUE: 24/05/2023				Client :							Rev :	-
	Drawn	FIRST ISSUE: Drawn Prep.		Approv.			Irola	H2CRO-19-YTG-DA-IBEEI-0105					M
	R.LÓPEZ	R.LÓPEZ	P.PASTOR	L.RODRIGO				Replaces :	-	<sup>Sheet:</sup> 1	Next: 2	<sup>size :</sup> A1	
40						ved. Total or partial	reproduction of this	drawing without authorization of the propietor					]
13			14				15		16				